


# Snipes Creek Project Design NTH (WoW)

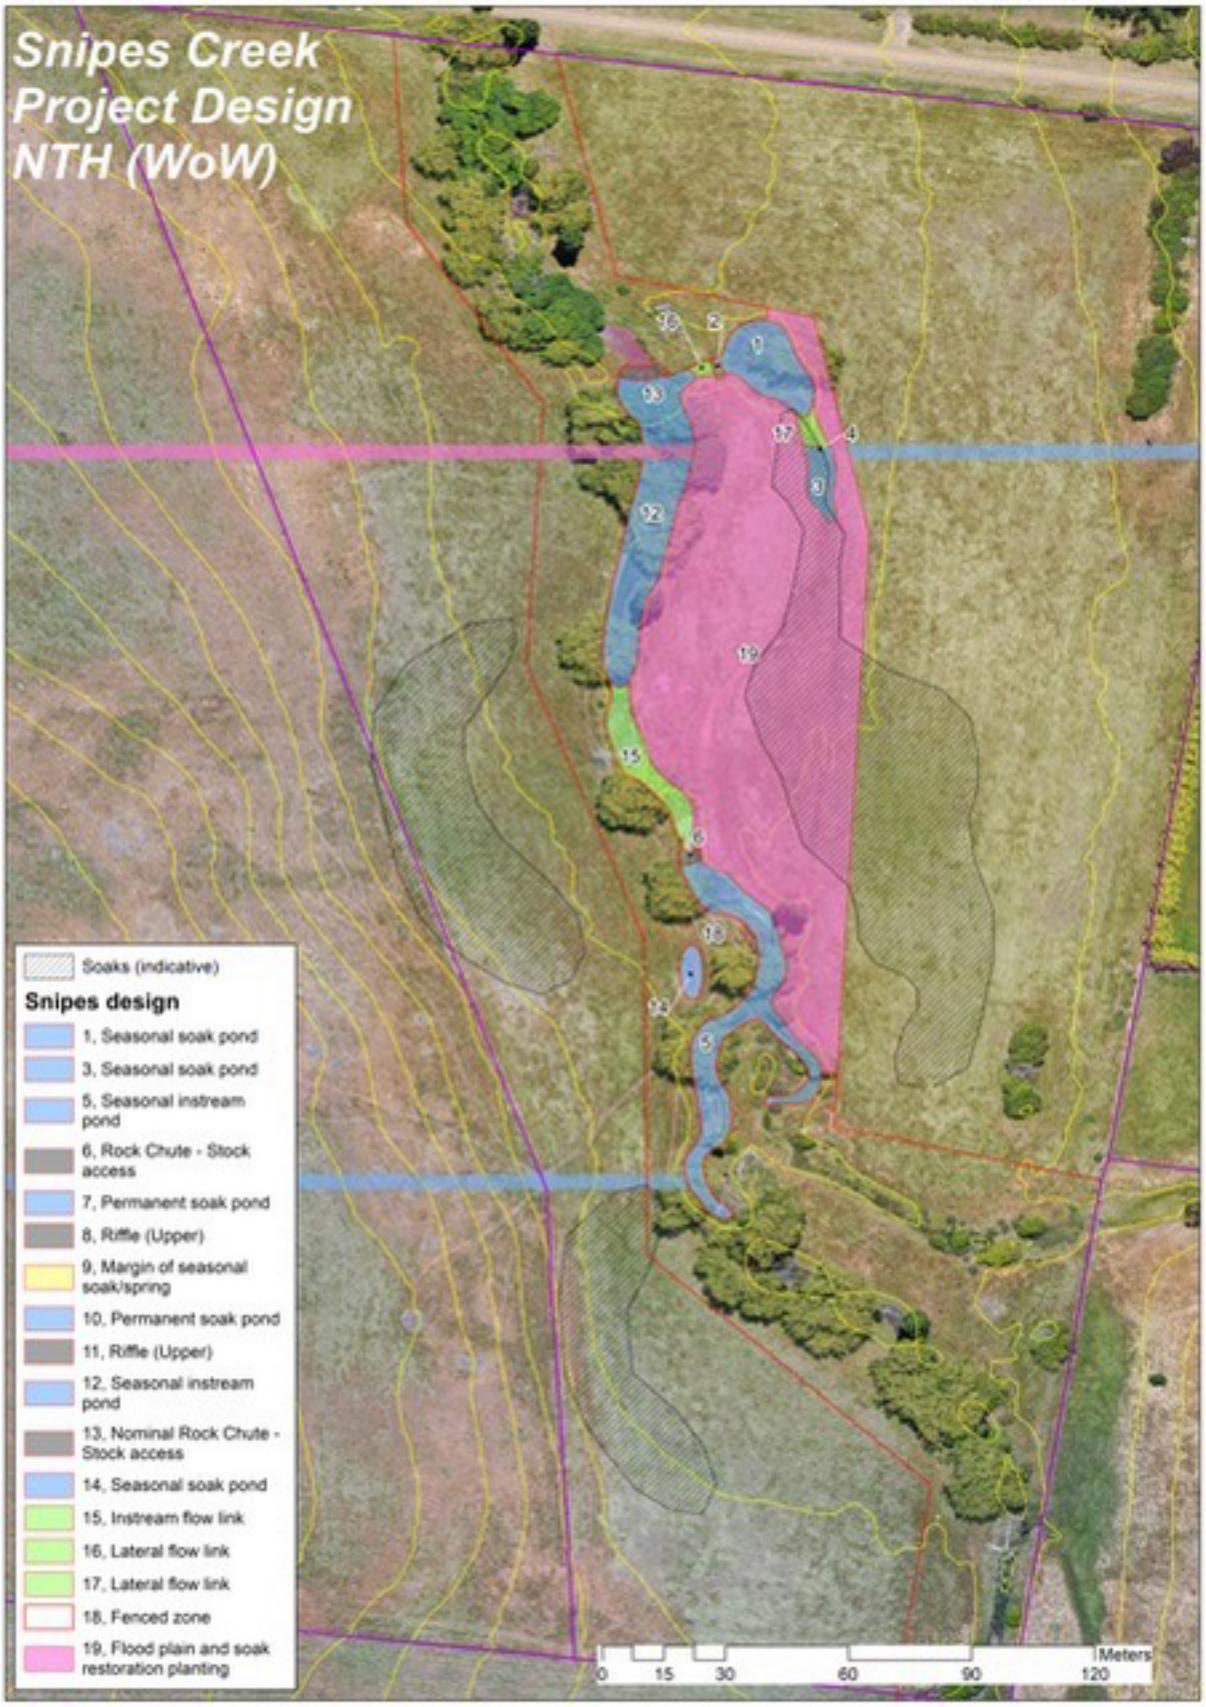

## Snipes design

- 1, Seasonal soak pond
- 3, Seasonal soak pond
- 5, Seasonal instream pond
- 6, Rock Chute - Stock access
- 7, Permanent soak pond
- 8, Riffle (Upper)
- 9, Margin of seasonal soak/spring
- 10, Permanent soak pond
- 11, Riffle (Upper)
- 12, Seasonal instream pond
- 13, Nominal Rock Chute - Stock access
- 14, Seasonal soak pond
- 15, Instream flow link
- 16, Lateral flow link
- 17, Lateral flow link
- 18, Fenced zone
- 19, Flood plain and soak restoration planting

0 15 30 60 90 120 Meters